

This architectural floor plan shows a rectangular building layout. A central vertical corridor, indicated by a dashed line, divides the space into two symmetrical halves. On either side of the corridor, there are four rows of rooms. Each row consists of a large room on the outer edge and a smaller room or office space adjacent to the corridor. The rooms are labeled with numbers and names, such as '101', '102', '103', '199', '200'. The plan also shows a central entrance area with a staircase and a small office space. The building is surrounded by a parking lot with several cars parked. The plan is drawn in a simple line-art style with a grid background.

1. REBOCO FINO, PORTADO COM TINTA AZULADA NA COR BRANCO RAL 9003.
2. REVESTIMENTO A AZULEJO CERÂMICO 80 x 33 CM NA COR CASTANHO.
3. REVESTIMENTO A AZULEJO CERÂMICO 80 x 33 CM NA COR BEGE.
4. PAINEL SANDWICH AUTOPORTANTE PARA COBERTURA INCLINADA, TIPO "PERFITEC" REF. ROOFTEC-3 (1000), NA COR VERDEMO RAL 6004.

5. CADELA/ARSA DE ALUMÍNIO LACADO NA COR CINZA RAL 7046, COM VIDRO DUPLO
6. GRELHA DE LÂMINAS METÁLICAS PINTADA NA COR CINZA RAL 7046.
7. PORTÃO METÁLICO LACADO NA COR BRANCO.
8. PAINEL DE VIDRO TEMPERADO
9. QUADRO METÁLICO PINTADO NA COR CINZA RAL 7046.


Edifício de Habitação Colectiva - Lote 2/3  
Rua da Horta, Casal do Moledo, Alverca do Ribatejo

**DIOSUL - Construções Lda.**  
Técnico responsável  
**Vasco Pinheiro, Arg. 5982/DARE**

PROJECTO DE ARQUITECTURA

Escala: 1:100      Data: FEB 2022

09

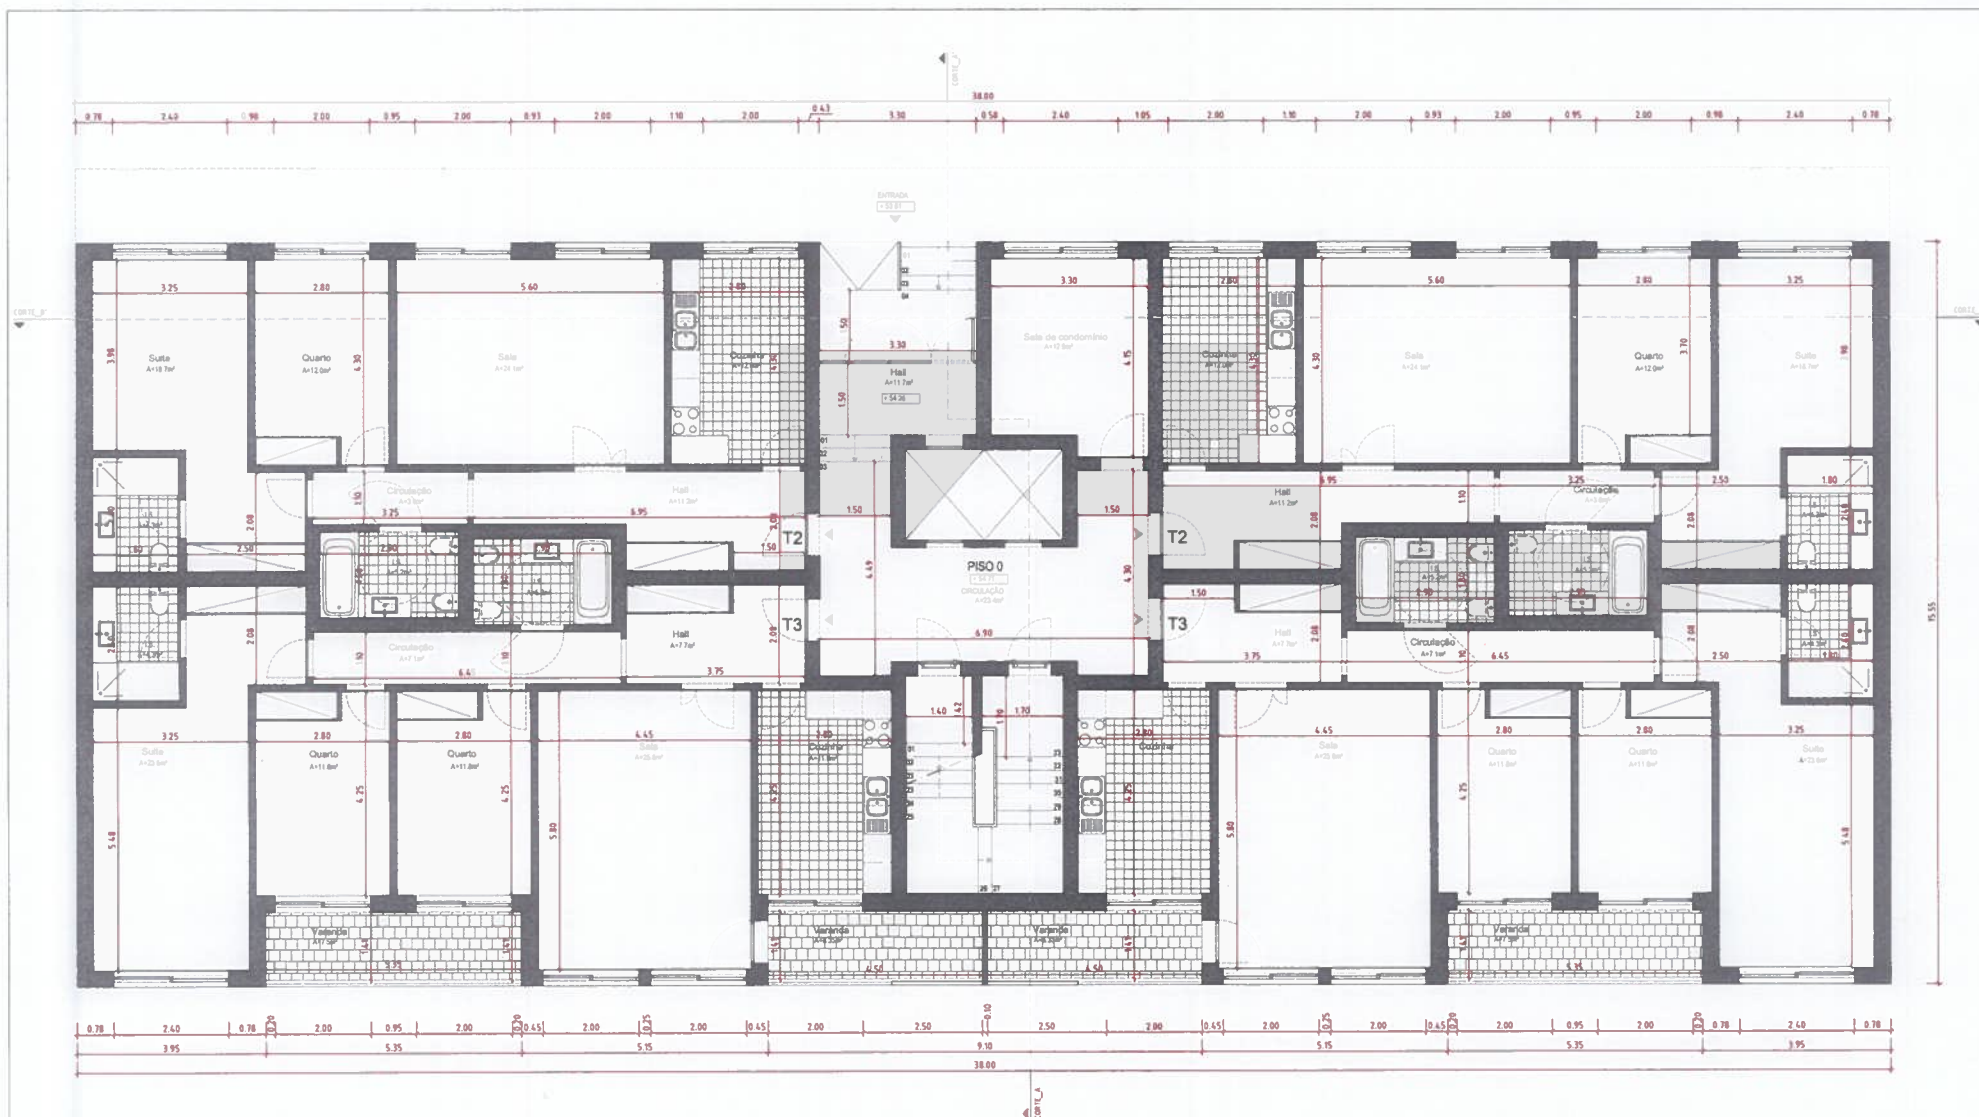

PLANTA DE PISO 0

santos pinheiro  
arquitectos associados


Edifício de Habitação Colectiva - Lote 2/3  
Rua da Horta, Casal do Moledo, Alverca do Ribatejo

Requerente:  
DICOSUL - Construções Lda.  
Técnico responsável:  
Vasco Pinheiro, Arg. 5982/DARS

PROJECTO DE ARQUITECTURA  
Escala:  
1:100  
Data:  
FEV 2022

05

LOTE 4/5 < > LOTE 2/3

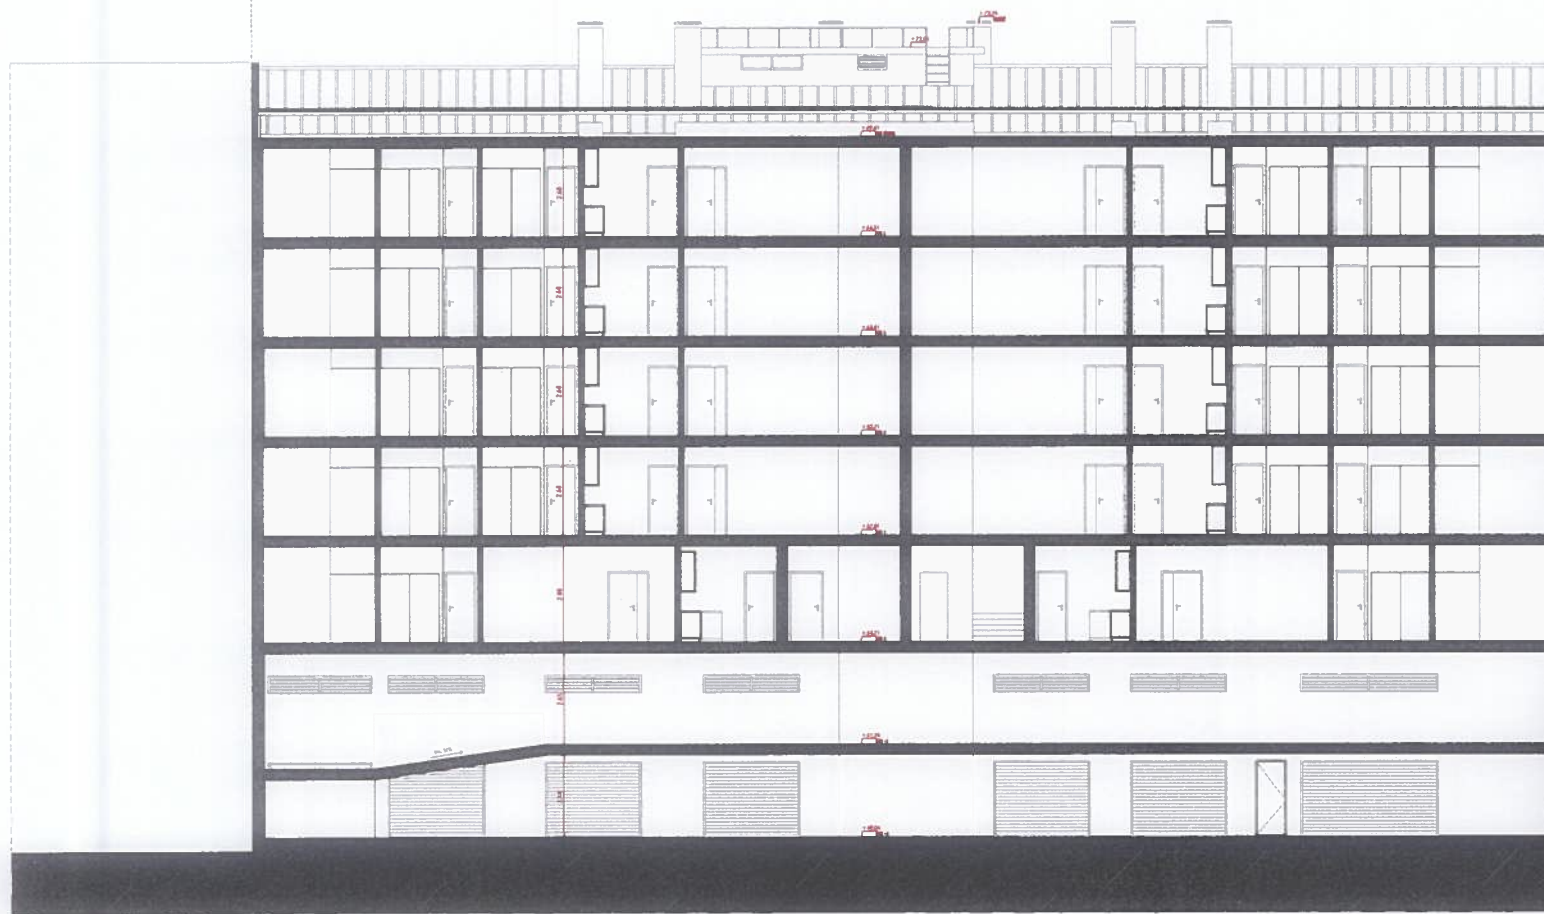

CORTE BB'

**santos pinheiro**  
arquitectos associados

Edifício de Habitação Colectiva - Lote 2/3  
Rua da Horta, Casal do Moledo, Alverca do Ribatejo

Reportante  
DEOSUL - Construções Lda  
Técnico responsável  
Vasco Pinheiro, Arq. 1482/PJARS

PROJECTO DE ARQUITECTURA  
Escala  
1:100  
Data  
FEV 2022

13