



11 MORADIAS EM GAIA


LOCALIZAÇÃO

VILA NOVA DE GAIA






IMPLANTAÇÃO

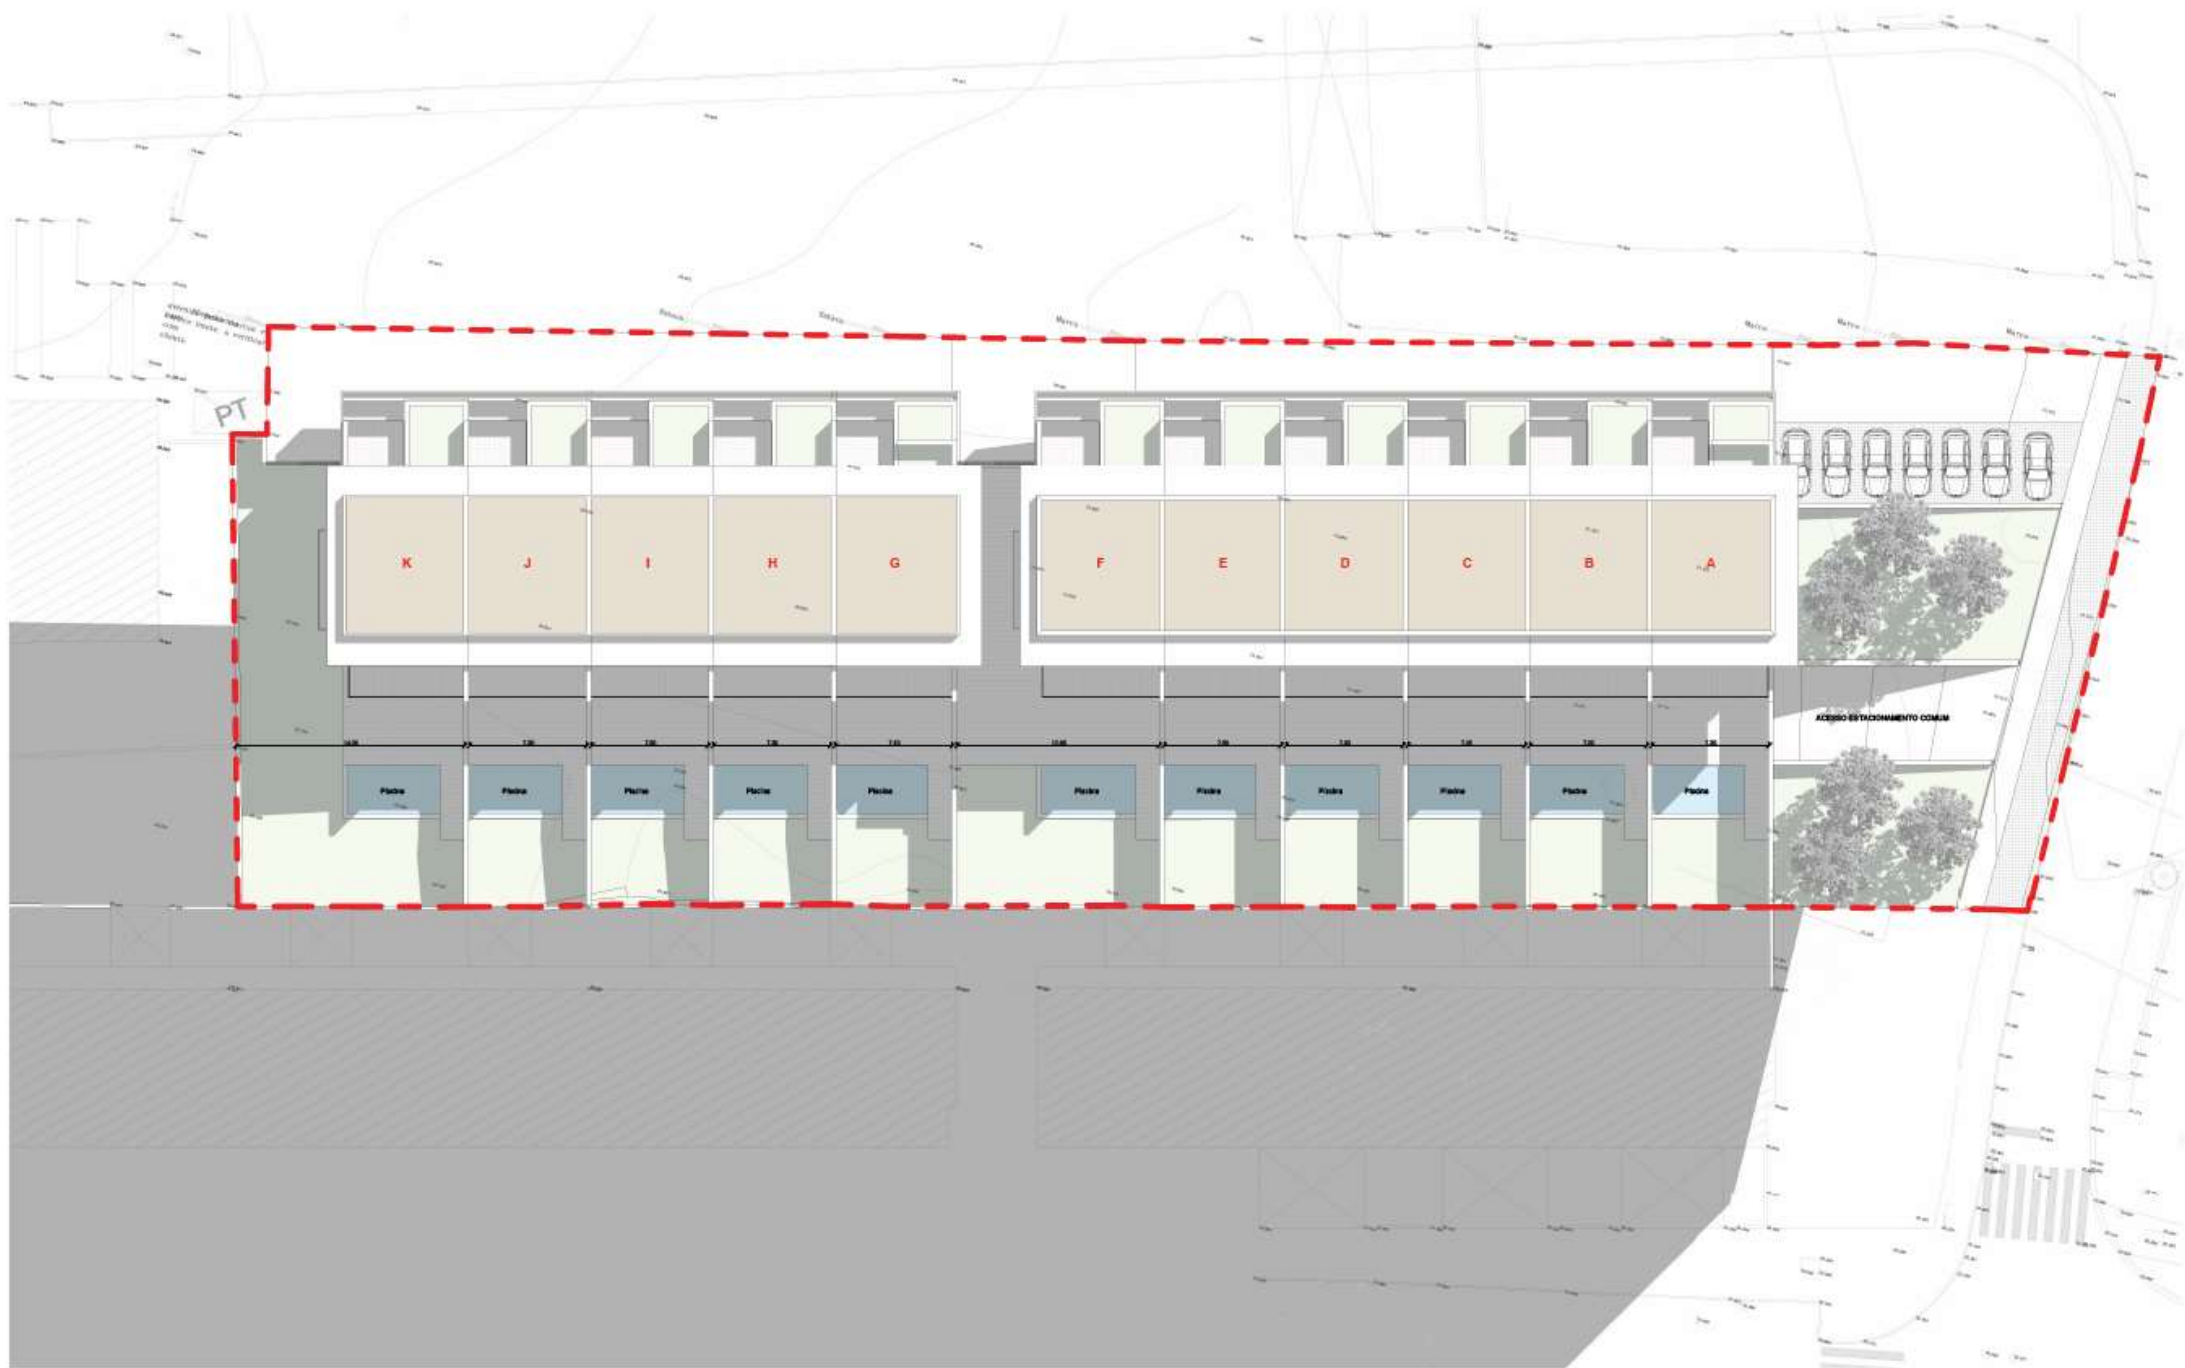

ÁREA BRUTA DE CONSTRUÇÃO		
FRAÇÃO	ÁREA	PISO
COMUNS	568.9 m²	01-PISO -01
	568.9 m²	
A	96.7 m²	01-PISO -01
A	96.8 m²	01-PISO 00
A	101.3 m²	01-PISO 01
A	57.0 m²	01-PISO 02
	351.8 m²	
B	94.8 m²	01-PISO -01
B	94.9 m²	01-PISO 00
B	99.8 m²	01-PISO 01
B	56.1 m²	01-PISO 02
	345.6 m²	
C	94.8 m²	01-PISO -01
C	94.9 m²	01-PISO 00
C	99.8 m²	01-PISO 01
C	56.1 m²	01-PISO 02
	345.6 m²	
D	94.8 m²	01-PISO -01
D	94.9 m²	01-PISO 00
D	99.8 m²	01-PISO 01
D	56.1 m²	01-PISO 02
	345.6 m²	
E	94.8 m²	01-PISO -01
E	94.9 m²	01-PISO 00
E	99.8 m²	01-PISO 01
E	56.1 m²	01-PISO 02
	345.6 m²	
F	160.1 m²	01-PISO -01
F	96.2 m²	01-PISO 00
F	99.7 m²	01-PISO 01
F	56.9 m²	01-PISO 02
	413.0 m²	
G	94.8 m²	01-PISO -01
G	96.8 m²	01-PISO 00
G	100.9 m²	01-PISO 01
G	57.0 m²	01-PISO 02
	349.5 m²	
H	94.8 m²	01-PISO -01
H	94.9 m²	01-PISO 00
H	99.4 m²	01-PISO 01
H	56.1 m²	01-PISO 02
	345.1 m²	
I	94.8 m²	01-PISO -01
I	94.9 m²	01-PISO 00
I	99.4 m²	01-PISO 01
I	56.1 m²	01-PISO 02
	345.1 m²	
J	94.8 m²	01-PISO -01
J	94.9 m²	01-PISO 00
J	99.4 m²	01-PISO 01
J	56.1 m²	01-PISO 02
	345.1 m²	
K	96.7 m²	01-PISO -01
K	96.2 m²	01-PISO 00
K	100.9 m²	01-PISO 01
K	56.9 m²	01-PISO 02
	350.7 m²	
TOTAL	4451.6 m²	

ÁREA BRUTA DE CONSTRUÇÃO FRAÇÕES (SEM CAVES)	
FRAÇÃO	ÁREA
A	255.2 m²
B	250.8 m²
C	250.8 m²
D	250.8 m²
E	250.8 m²
F	252.9 m²
G	254.7 m²
H	250.3 m²
I	250.3 m²
J	250.3 m²
K	254.0 m²
TOTAL	2770.8 m²

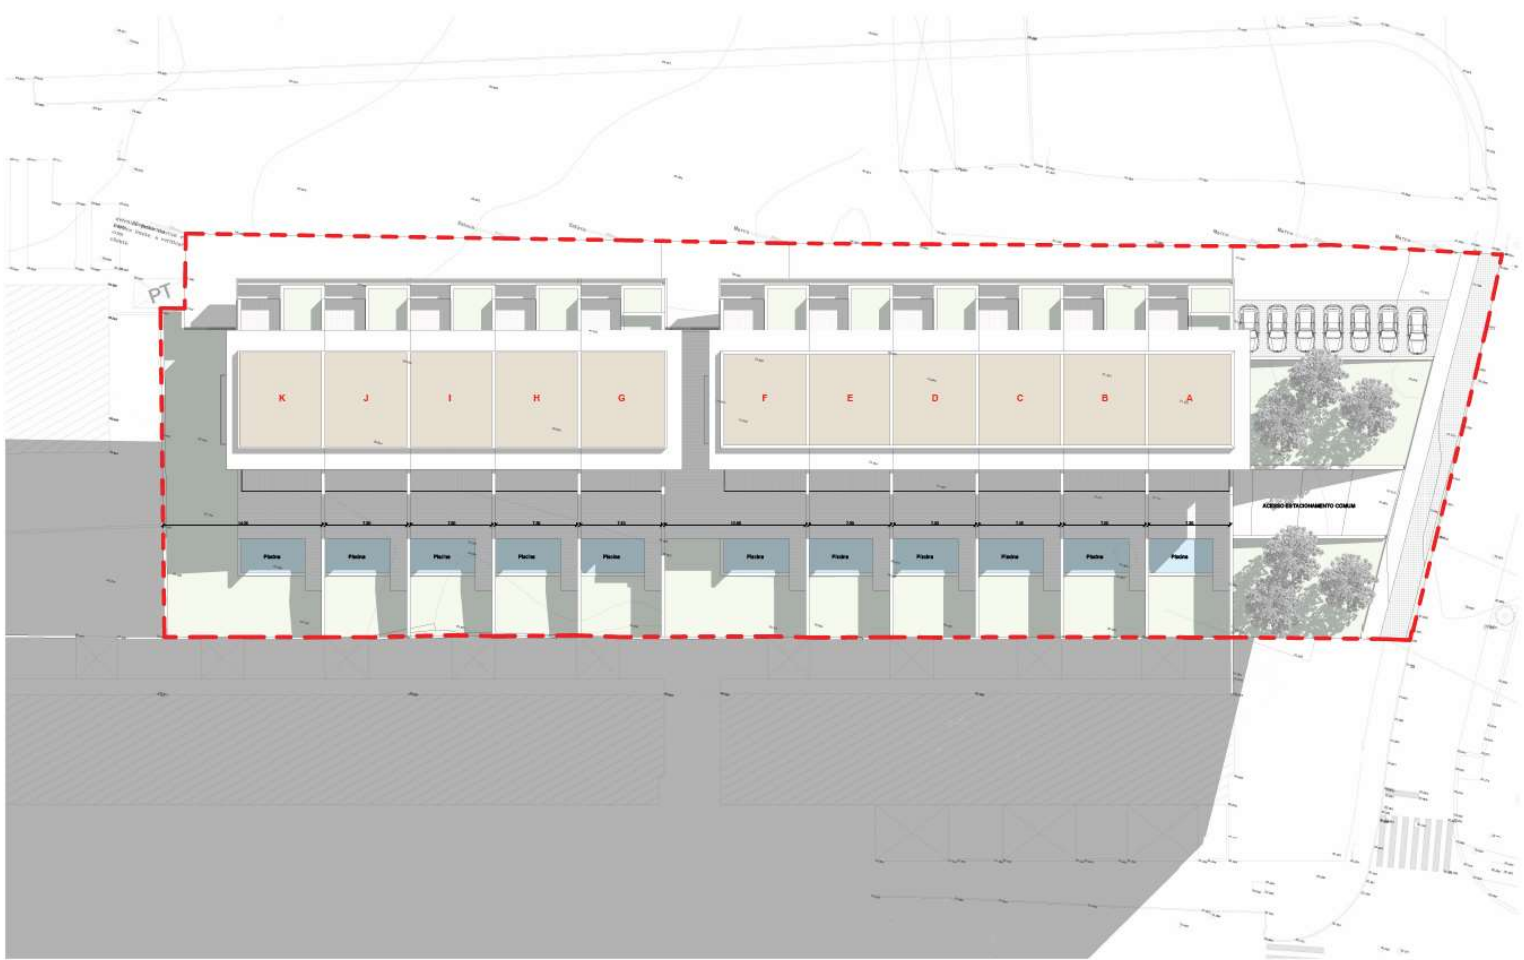




PISO 0




PISO 1

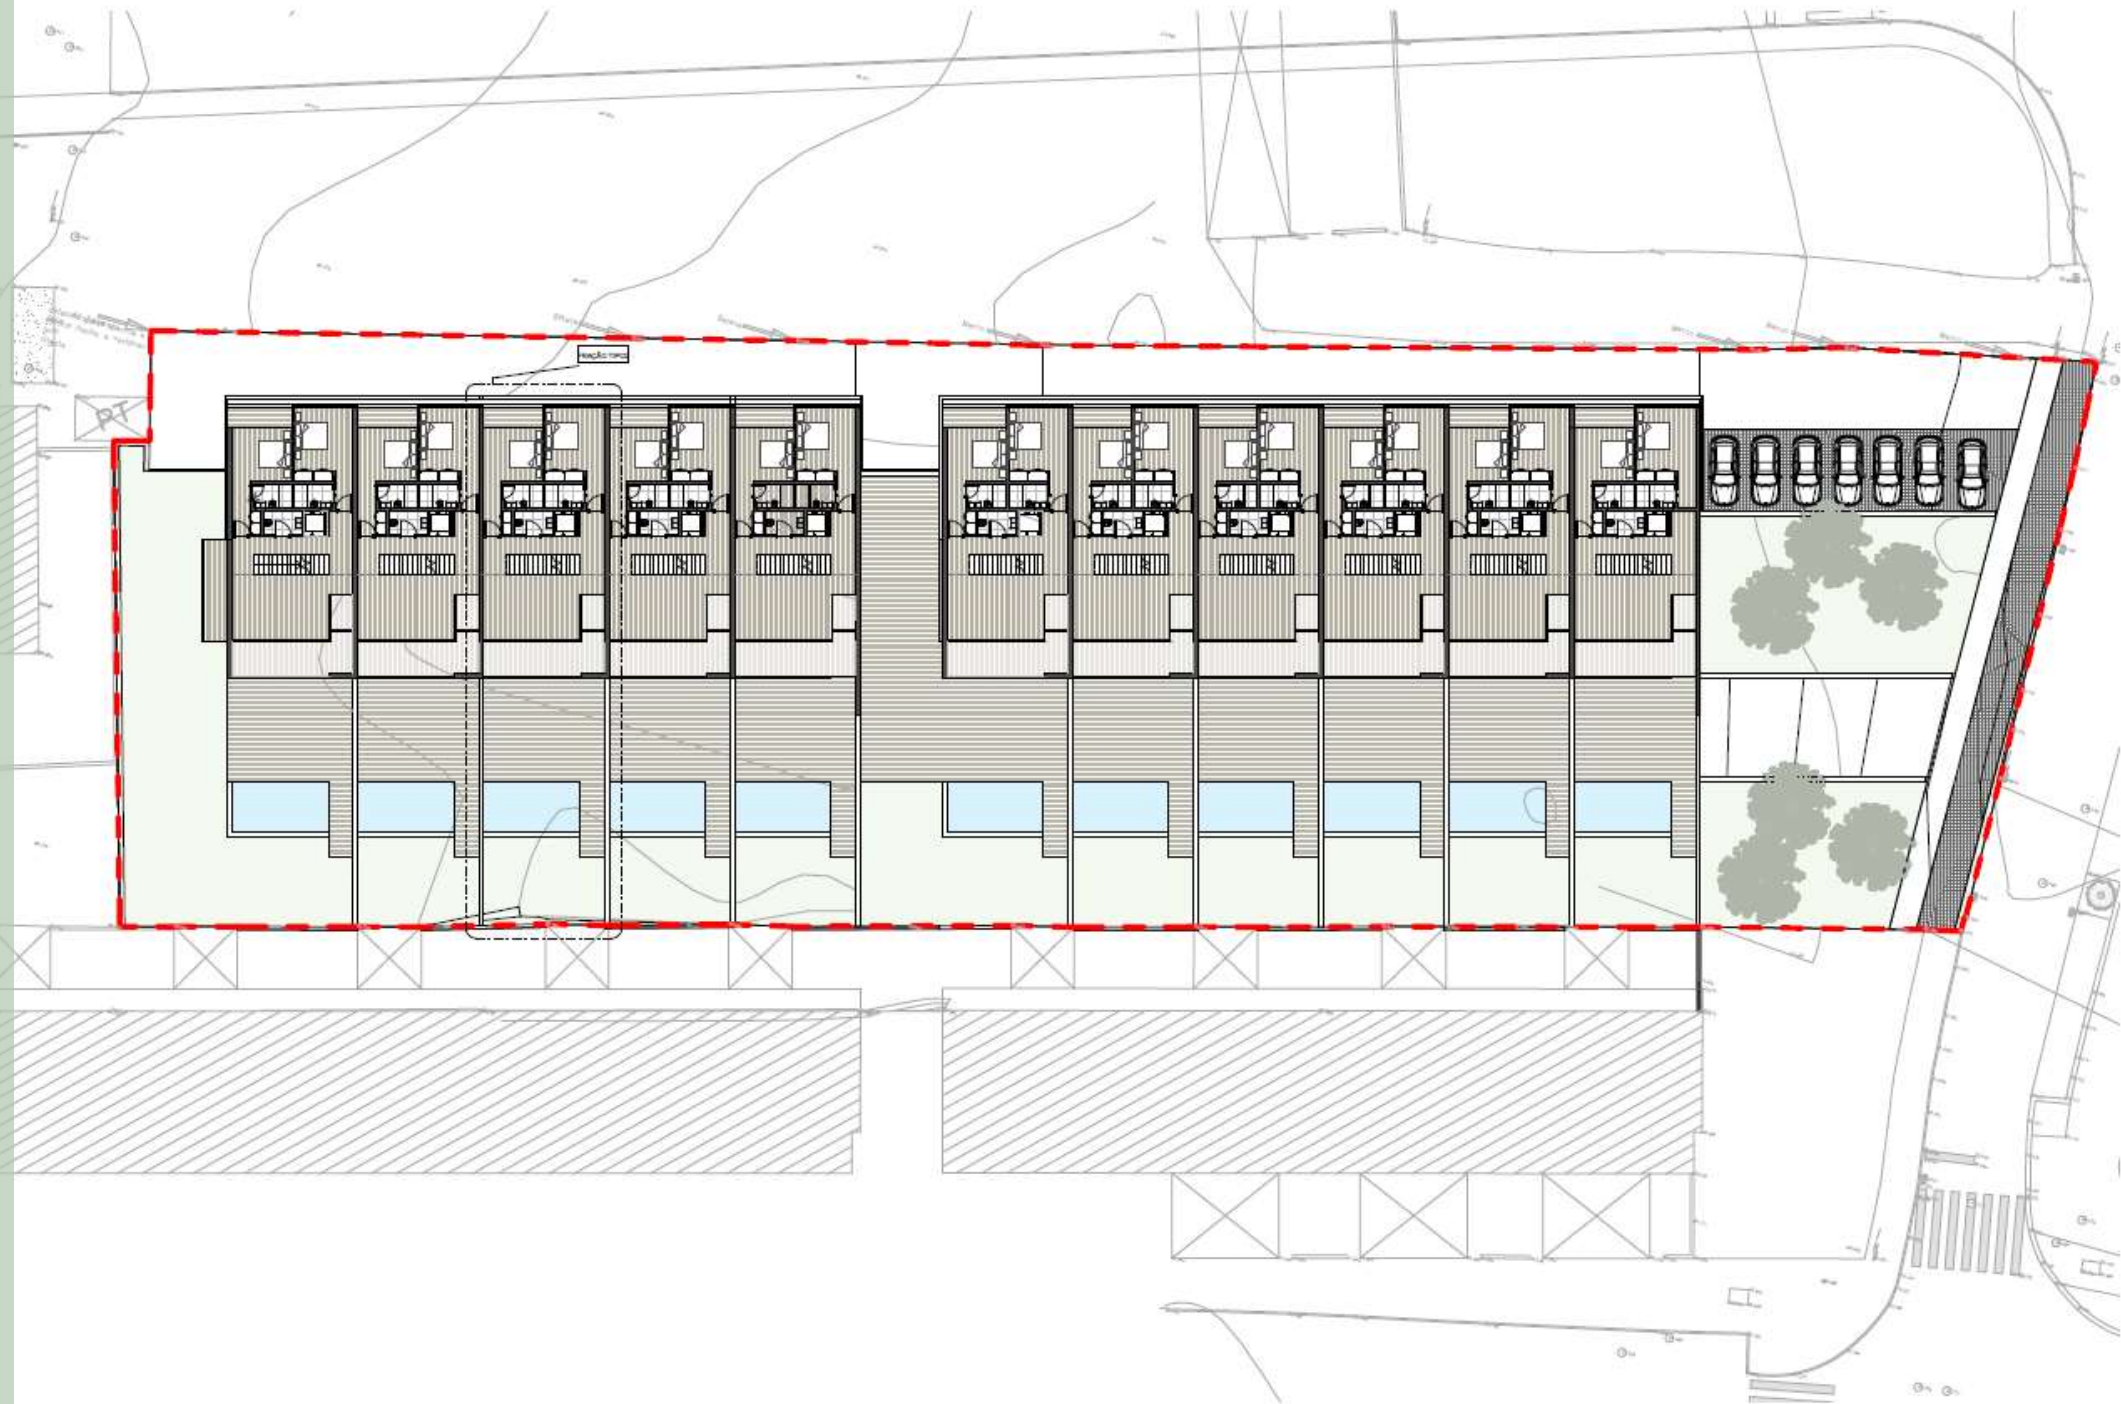


PISO 2




PISO TIPO

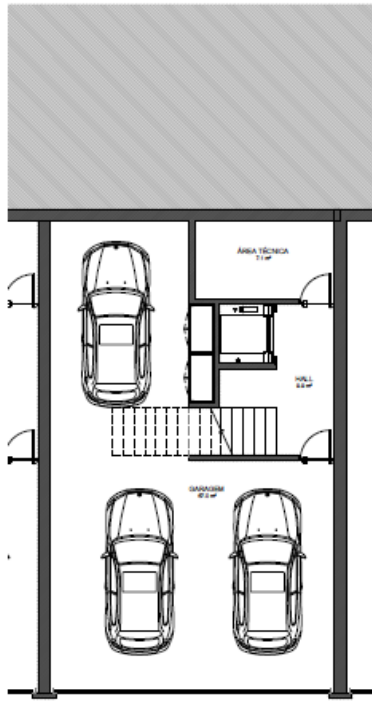


PISO -1
1 : 100

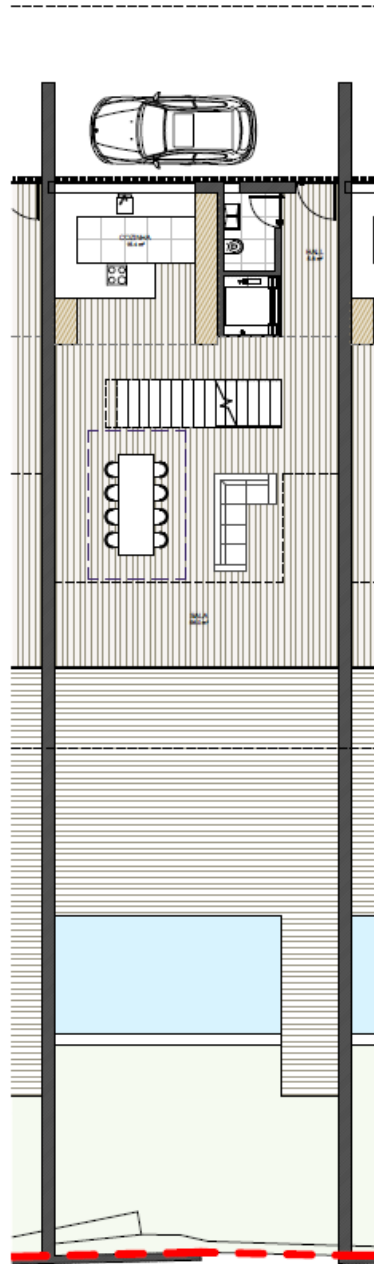

PISO 0
1 : 100

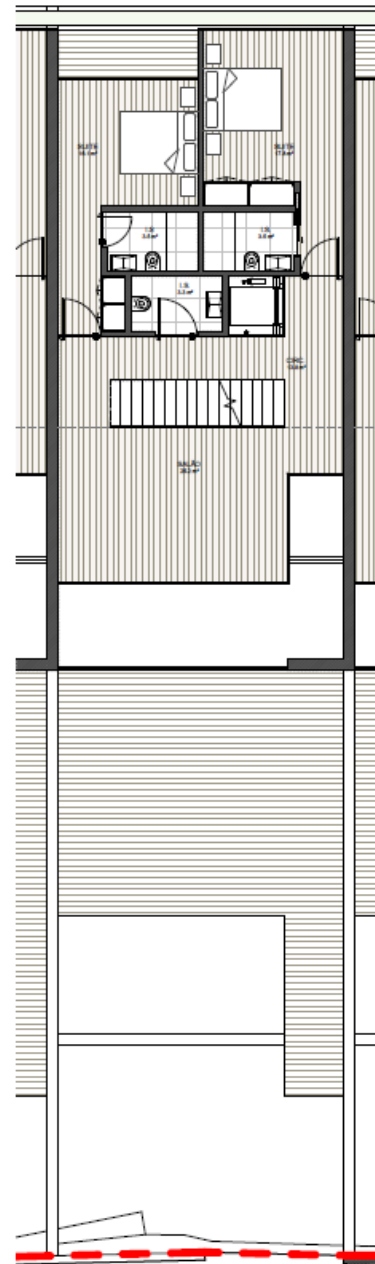

PISO 1
1 : 100

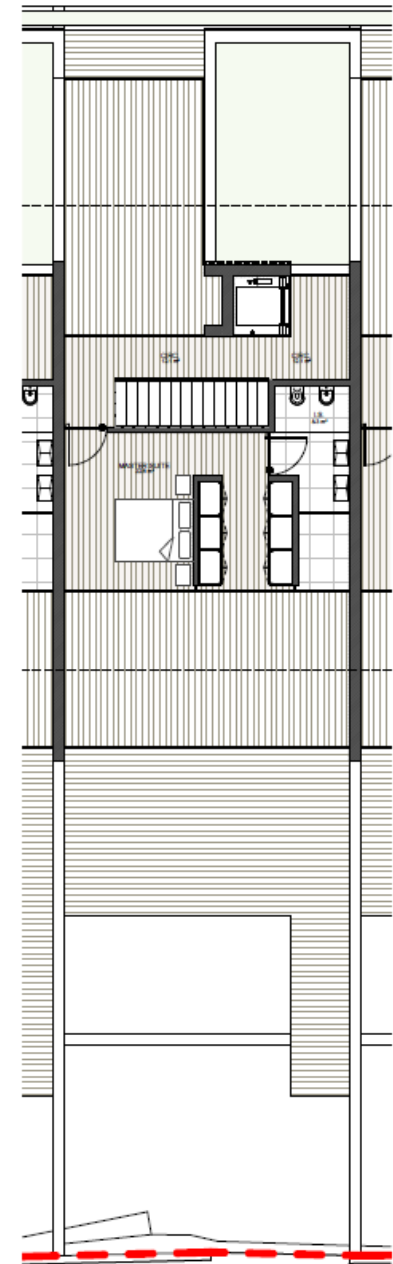


RECUADO
1 : 100


ALÇADOS




ALÇADO NORTE
1 : 200

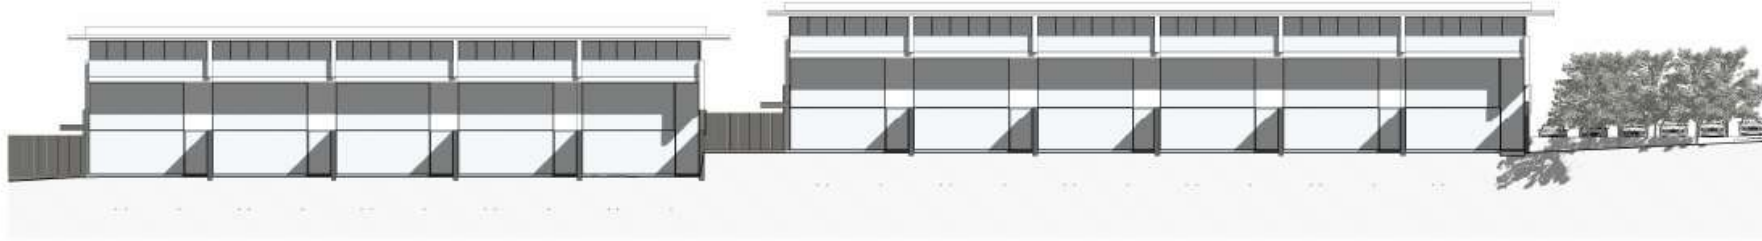


ALÇADO SUL
1 : 200

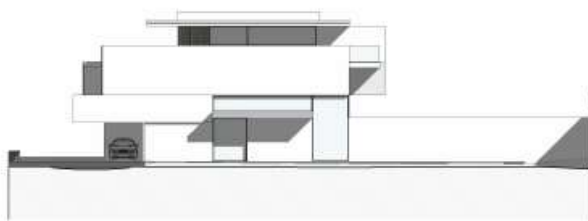


ALÇADO POENTE
1 : 200

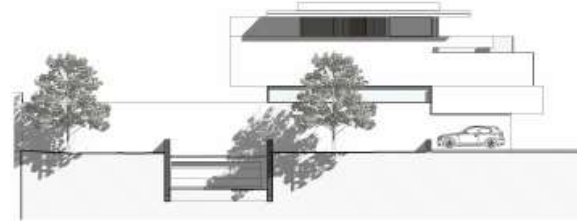

ALÇADO NASCENTE
1 : 200

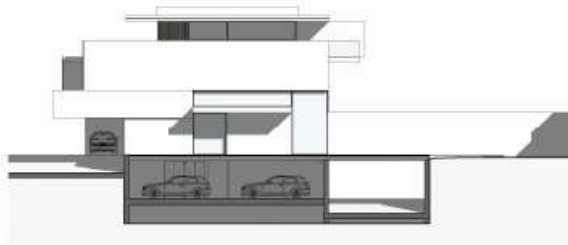


CORTE ALÇADO POENTE
1 : 200

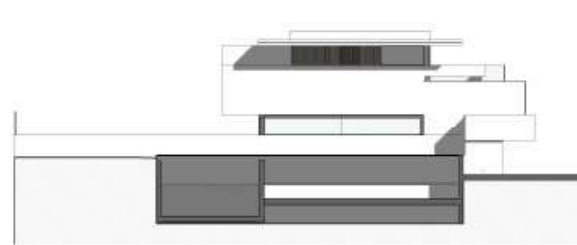


CORTE ALÇADO NASCENTE
1 : 200


AXONOMETRIAS

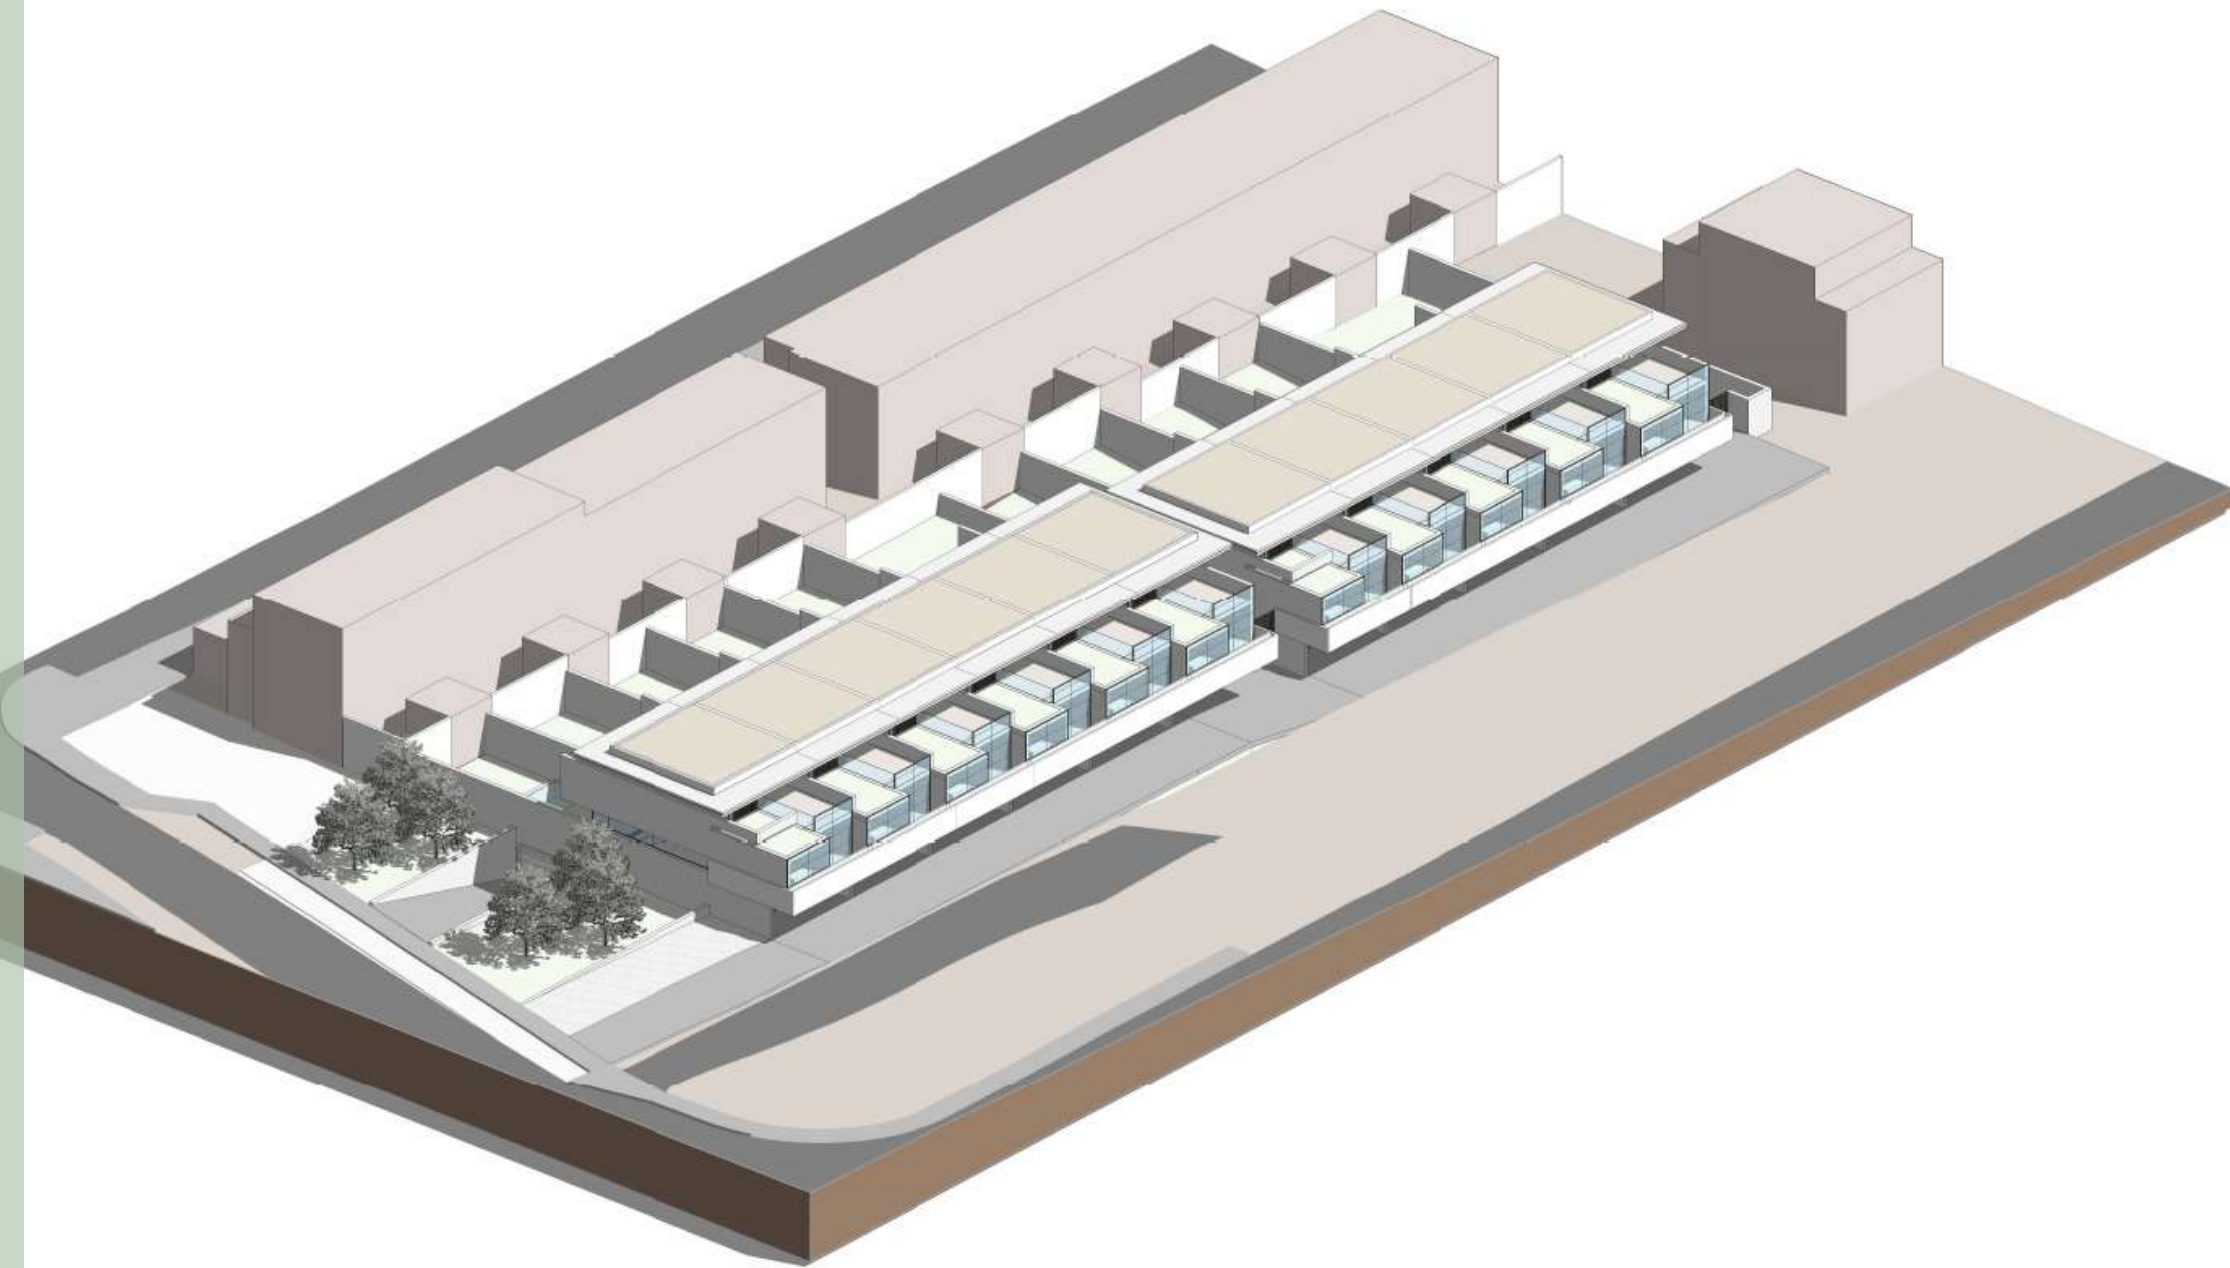


AXONOMETRIAS

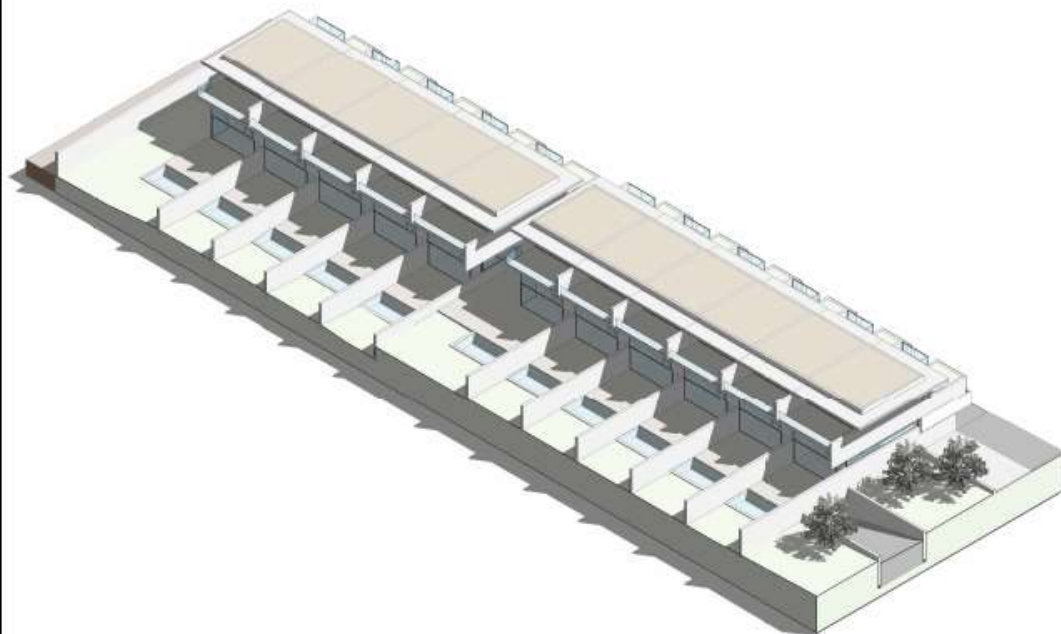

AXONOMETRIA SUPERIORE

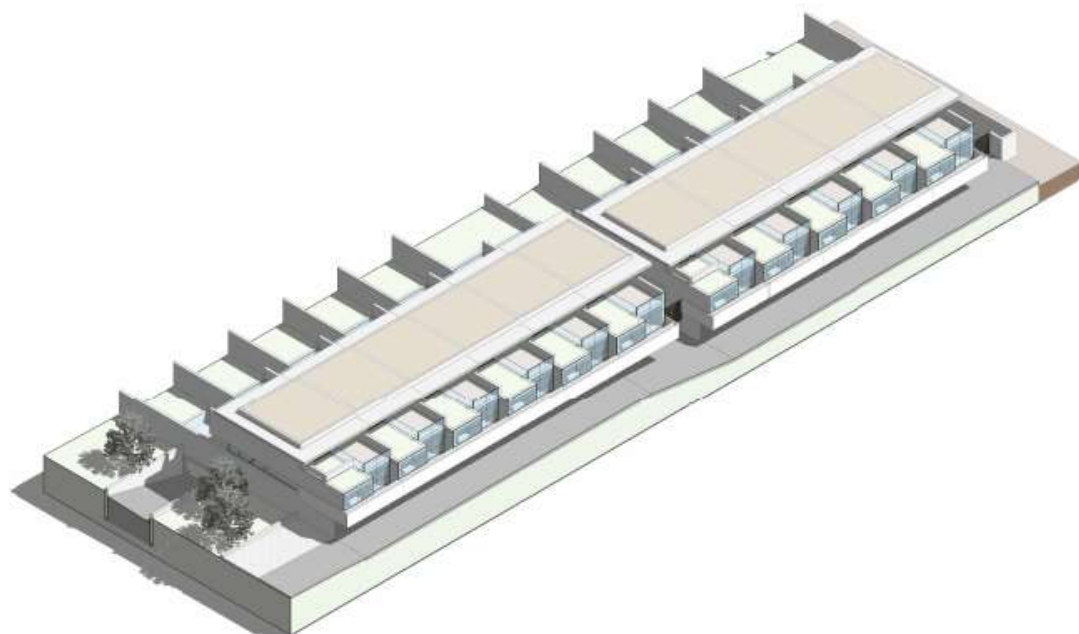

AXONOMETRIA INFERIORE

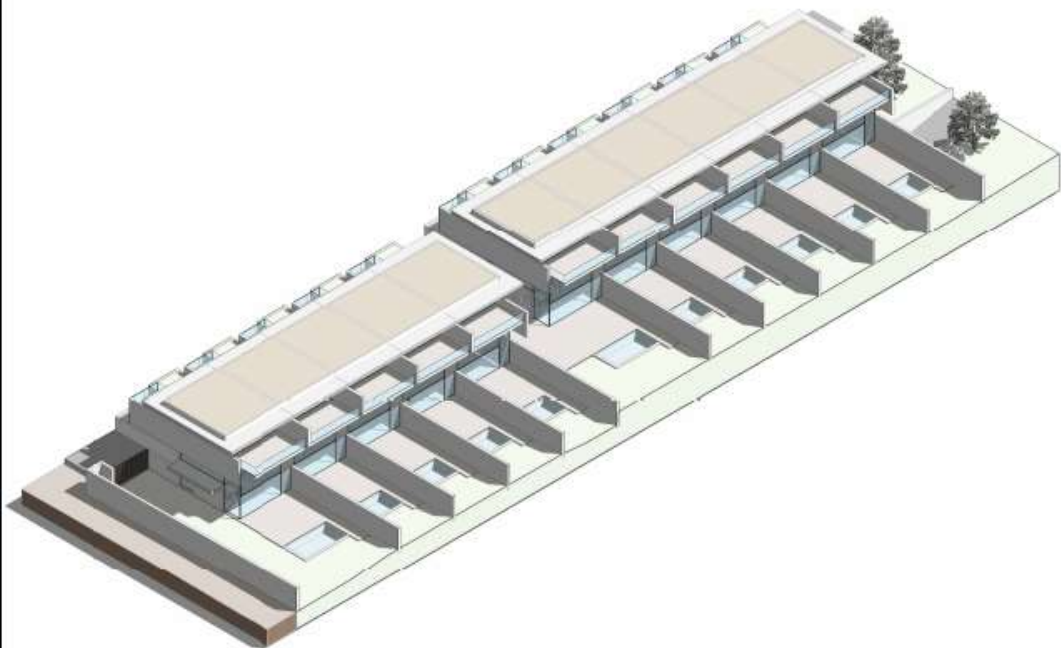

AXONOMETRIA SUPERIORE



AXONOMETRIA INFERIORE









































